


The copyright of this drawing is vested with Corstorphine & Wright Ltd and must not be copied or reproduced without the consent of the company.


Figured dimensions only to be taken from this drawing. **DO NOT SCALE.**  
All contractors must visit the site and be responsible for checking all setting out dimensions and notifying the architect of any discrepancies prior to any manufacture or construction work.

**NOTES:**

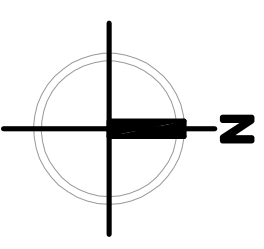

**KEY:**

- Boundary of Planning Application.
- Boundary of site folio under ownership of applicant.

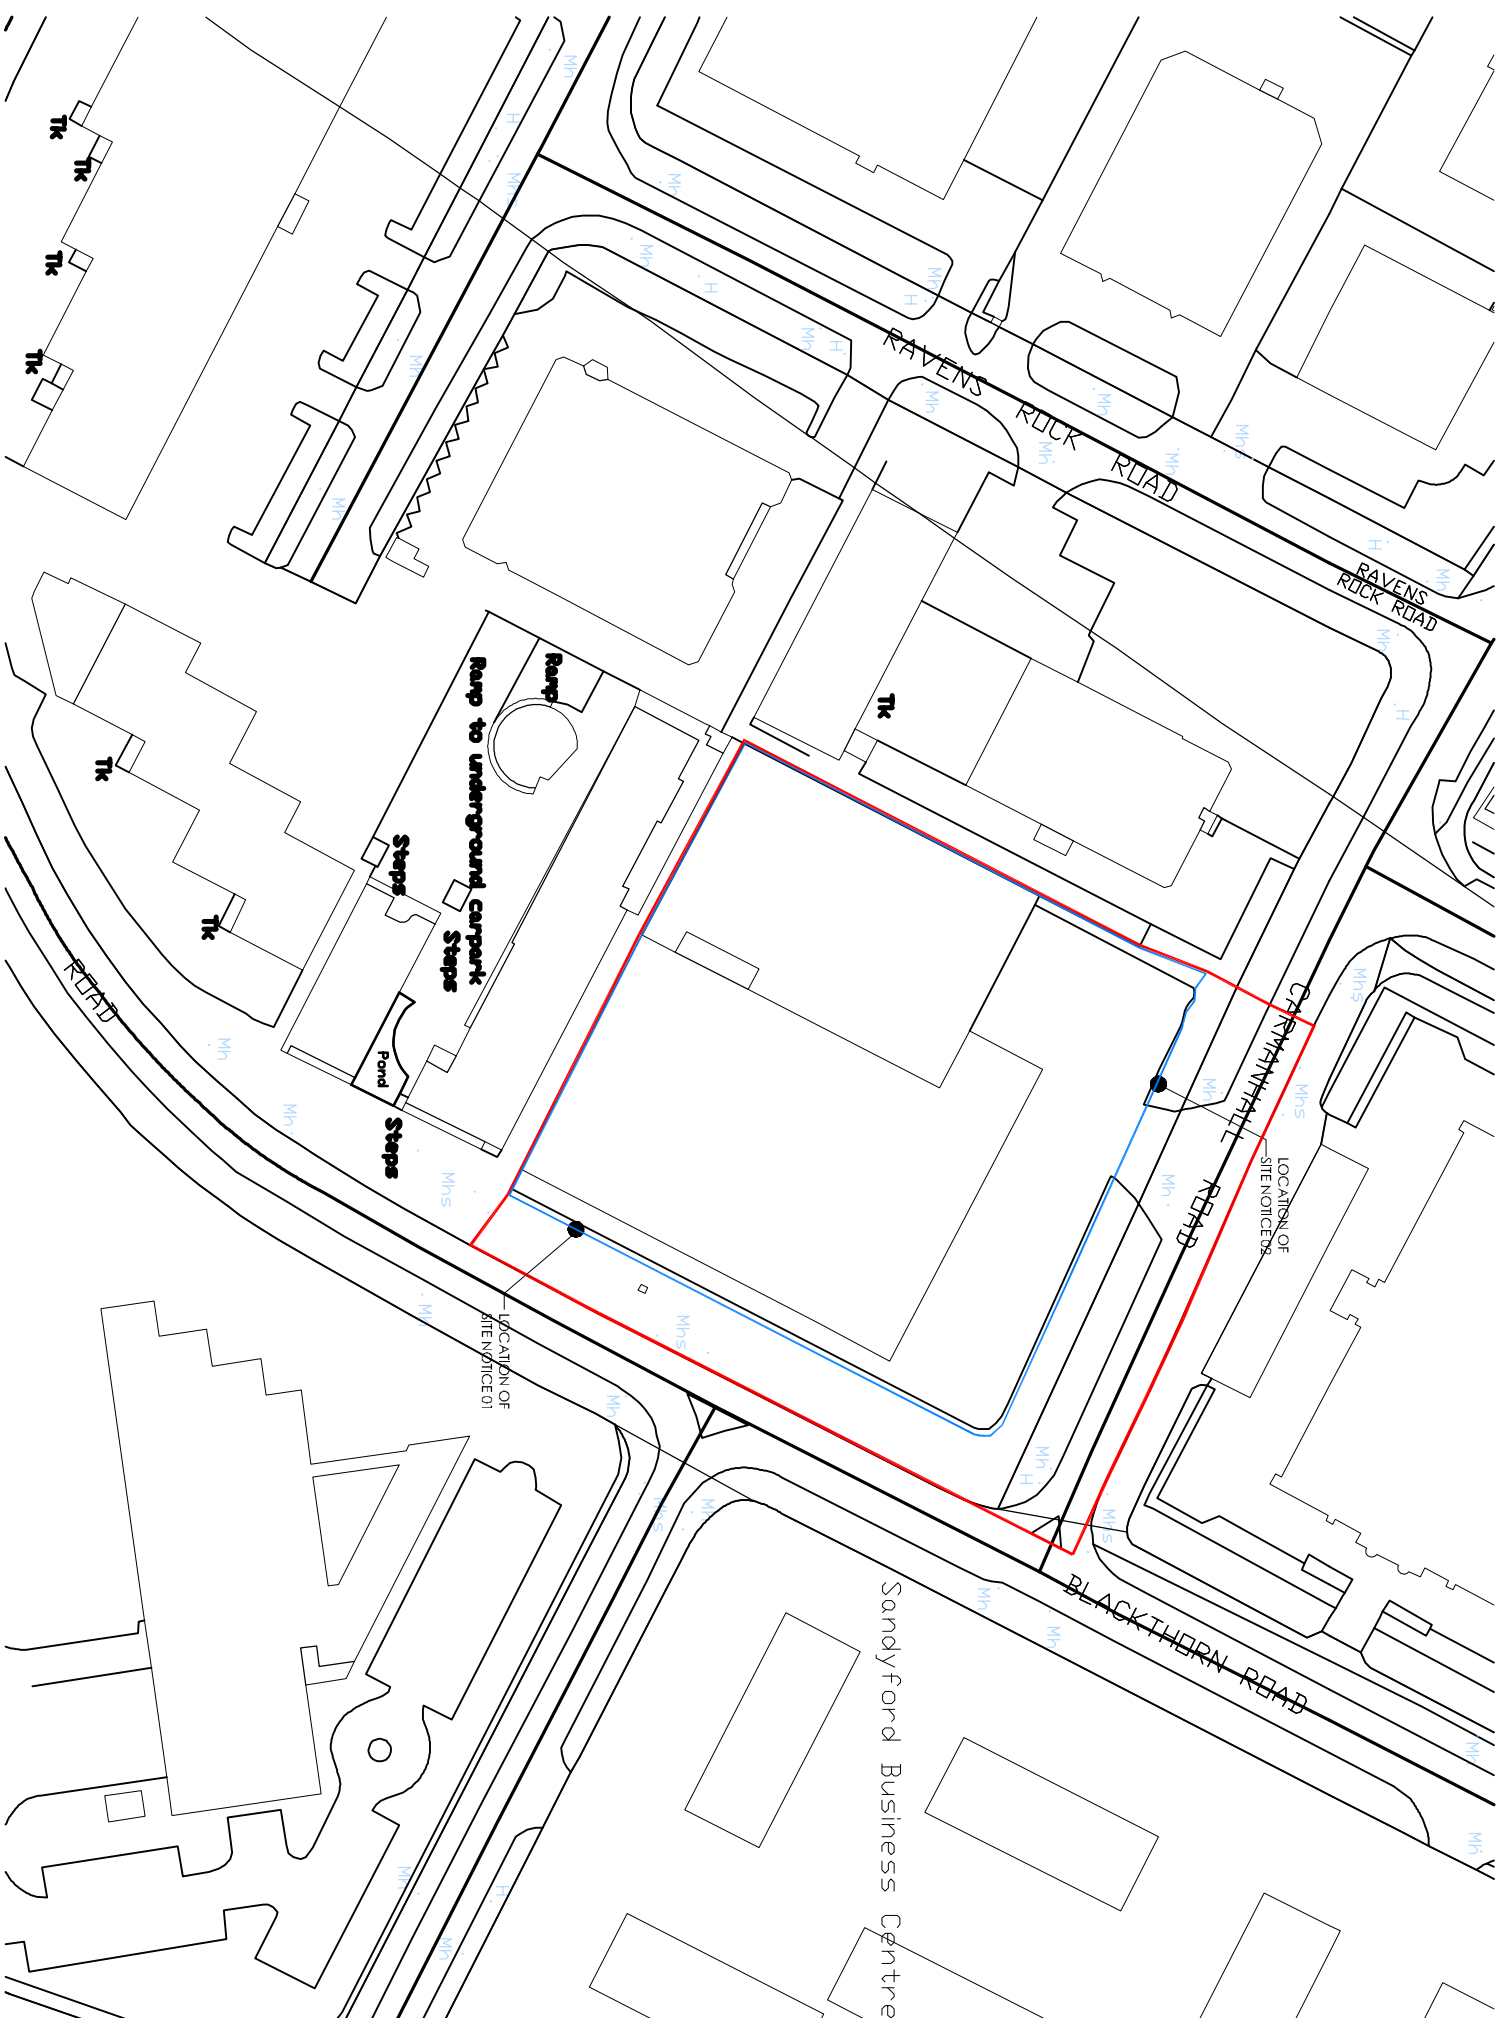

**Output Format:**  
=====

**DWG\_FULL**  
=====

**Output File:**  
=====

V\_00\_25315483\_00000001.DWG

**Map Series:**  
=====

1:1000

**3392-25**  
REVISION DATE = 30-Mar-2016  
SURVEY DATE = 31-Dec-1981  
LEVELLED DATE = 31-Dec-1977

**3392-20**  
REVISION DATE = 30-Mar-2016  
SURVEY DATE = 31-Dec-1988

**Clip Extent:**  
=====

LLX,LLY = 719239,726409  
LRX,LRX = 719571,726409  
ULX,ULY = 719239,726655  
URX,URY = 719571,726655


**Projection:**  
=====

ITM

**ITM Centre Point**  
Co-ordinate:  
=====

X,Y = 719405,726532

**Extraction Date:**

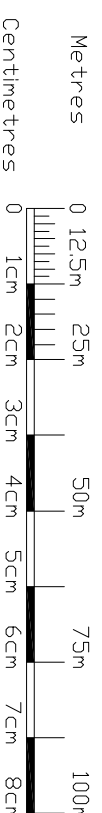

| Rev | Date | Initial | Notes | CHK |
|-----|------|---------|-------|-----|
|     |      |         |       |     |

**Pre-Planning**

**Client:**  
Prime Living Sandyford LTD.

**Project:**  
Proposed Student Accommodation.

**Drawing Title:**  
Site Location OS Map.

| Drawn              | Checked | Paper Size | Scale           | Date       |
|--------------------|---------|------------|-----------------|------------|
| JM                 | JM      | A3         | 1:1250 @ A3     | 20.06.2018 |
| Project No. 17-020 |         |            | Drawing No. 100 | Revision D |

**C+W O'BRIEN ARCHITECTS**

No.1 Sarsfield Quay, Dublin 7, D07 R9FH  
t: 01 518 0170 e: admin@cwarchitects.ie  
Dublin | London | Warwick | Manchester  
www.cwoarchitects.ie