






The copyright of this drawing is vested with C+W O'Brien Ltd and must not be copied or reproduced without the consent of the company.

Figured dimensions only to be taken from this drawing. DO NOT SCALE. All contractors must visit the site and be responsible for checking all setting out dimensions and notifying the architect of any discrepancies prior to any manufacture or construction work.

NOTES:

-  EXISTING SURROUNDING BUILDINGS
-  STRUCTURES THAT HAVE BEEN DEMOLISHED UNDER THE PREVIOUSLY GRANTED PERMISSION. PLANNING REF. D16A/0158 GRANTED 29-07-16.
-  FOLIO BOUNDARY LINE
-  APPLICATION BOUNDARY LINE

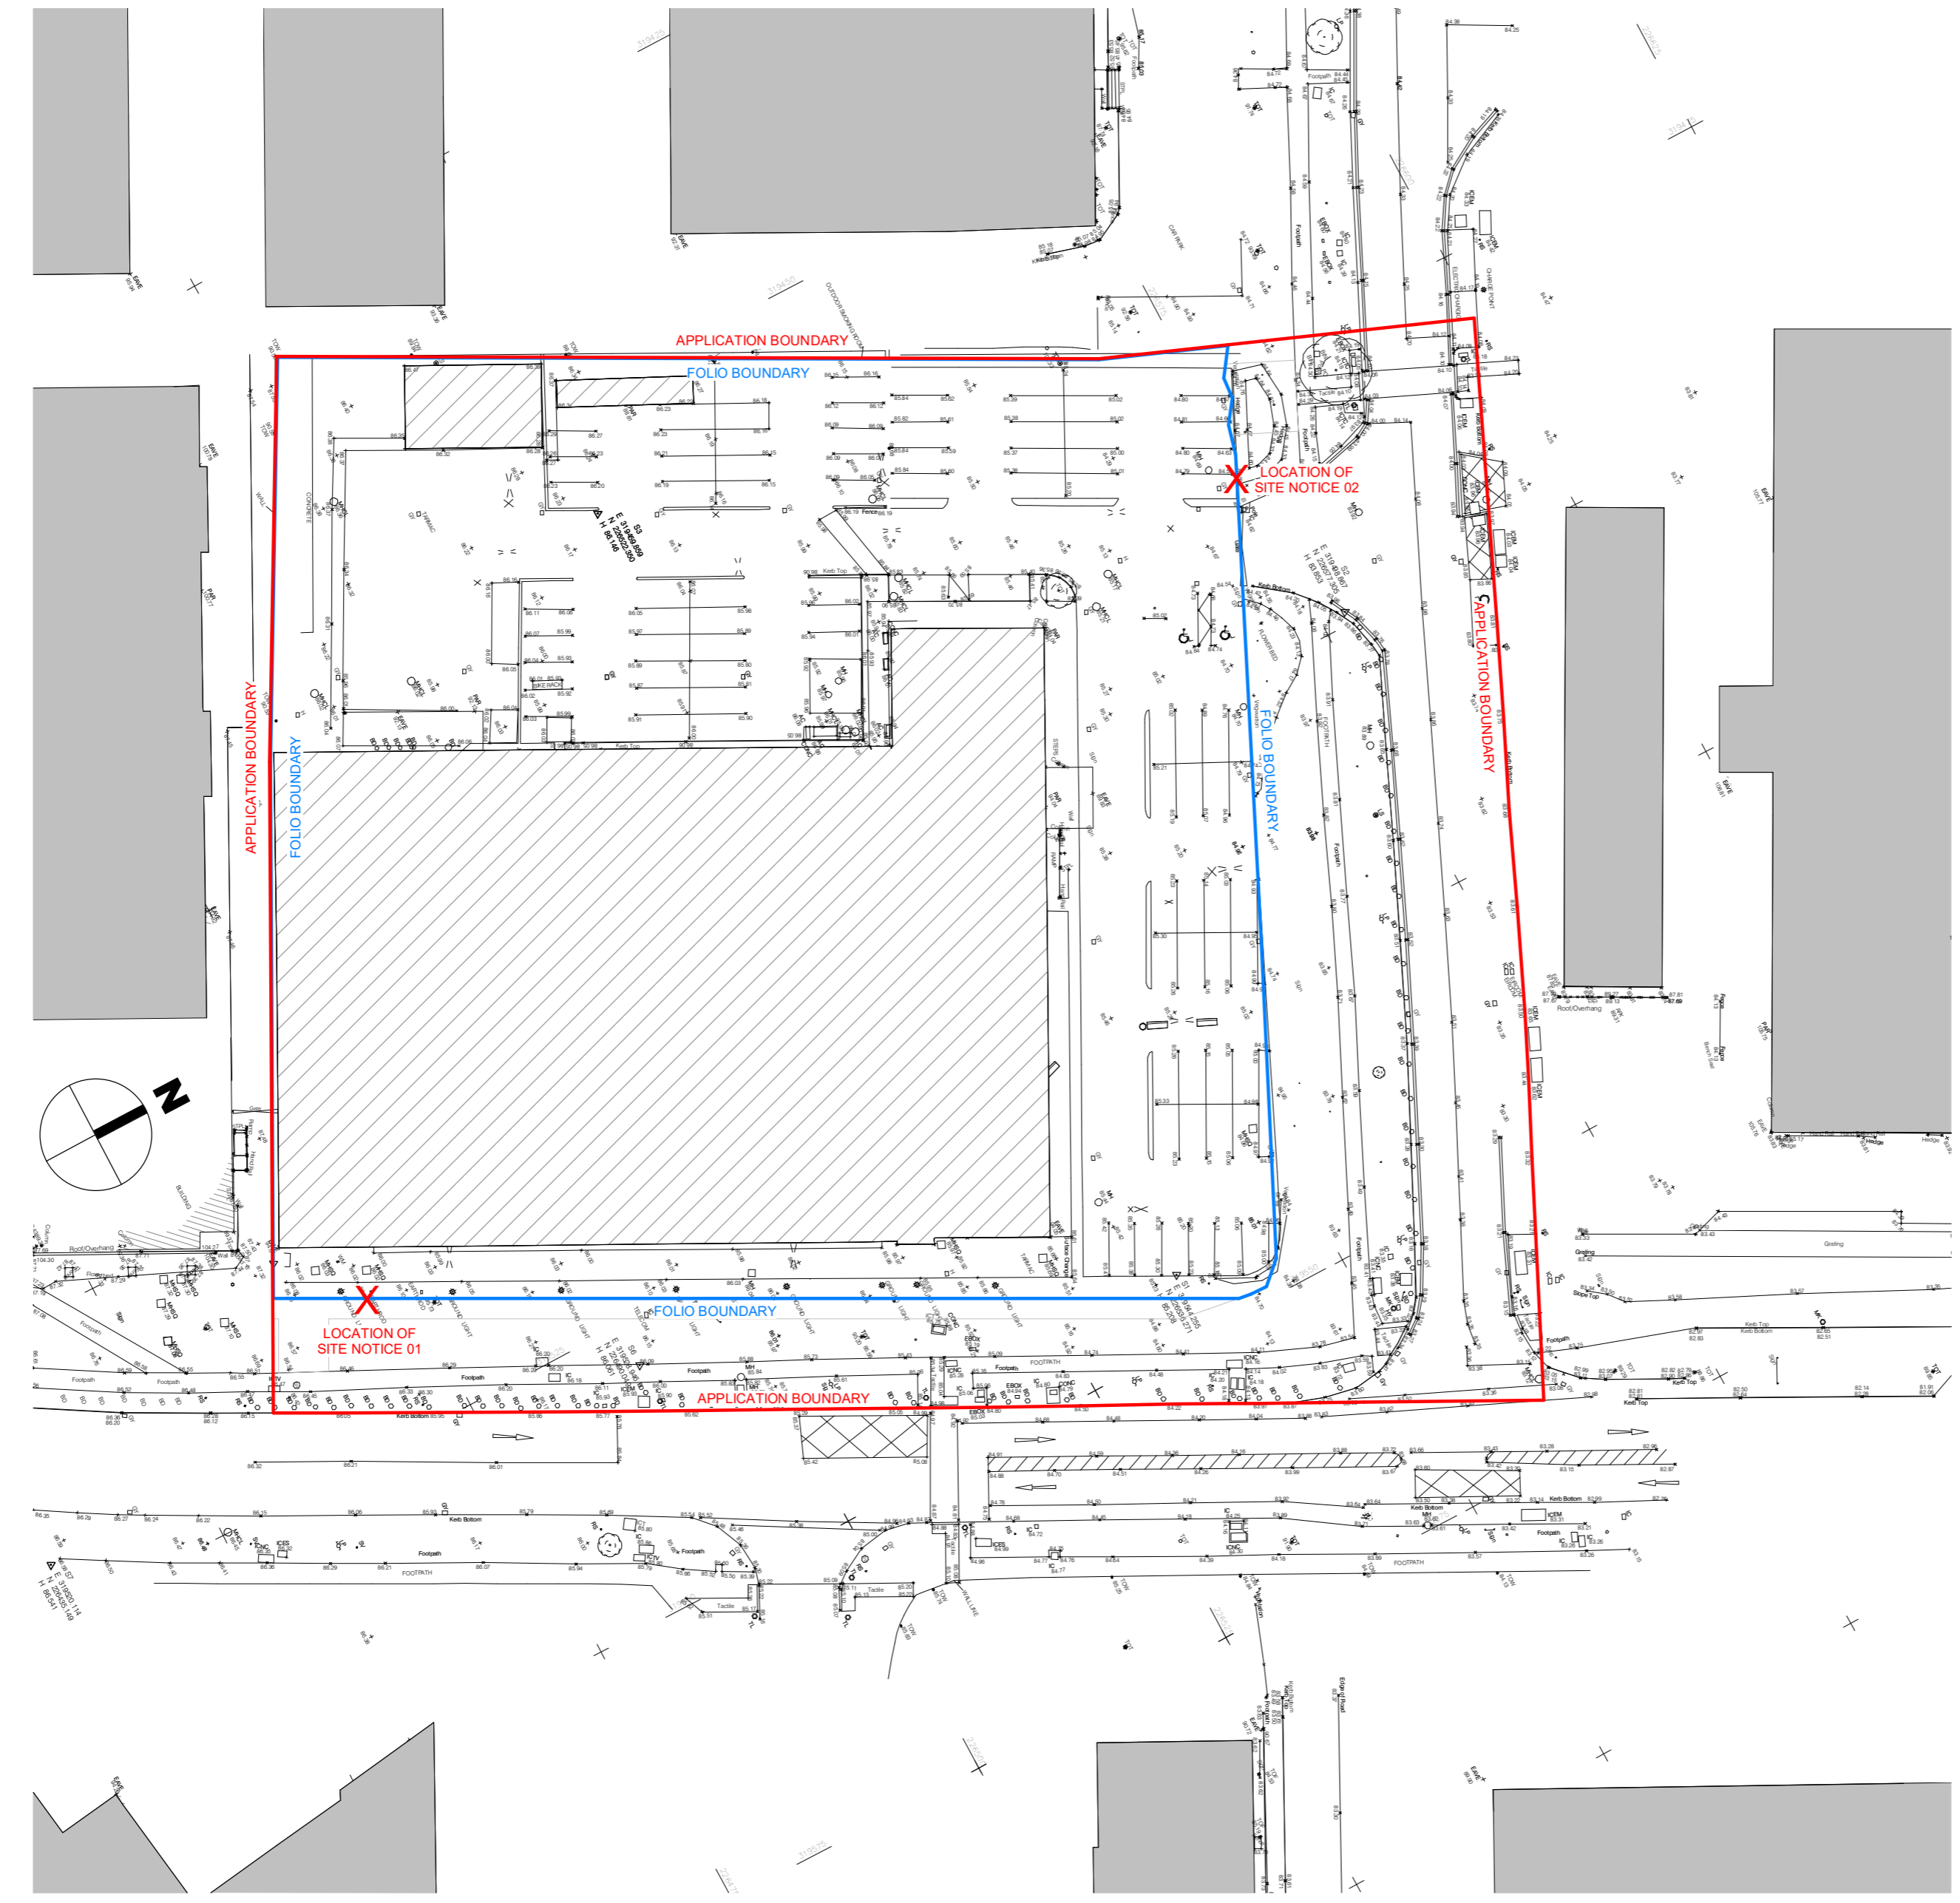

REV	DATE	SIGN	NOTES

Project Stage
Planning

Client **Prime Living Sandyford Ltd.**

Project **Sandyford Student Acco.**

Drawing Title
Existing Site Survey

Drawn JF	Checked JM	Scale @ A2 As indicated	Date 06-12-2018
--------------------	----------------------	-----------------------------------	---------------------------

Project No. 17-020	Drawing No. 0200	Revision
------------------------------	----------------------------	----------

Drawing BIM Name:

CDE Area	Suitability Code	BIM Revision
----------	------------------	--------------

C+W O'BRIEN ARCHITECTS

No.1 Sarsfield Quay, Dublin 7, D07 R9FH
t: 01 518 0170 e: admin@cwoarchitects.ie
Dublin | London | Warwick | Manchester
www.cwoarchitects.ie

1 Existing Site Survey Context
1 : 500